

**DEPARTMENT OF ENVIRONMENTAL PROTECTION
WATERWAYS REGULATION PROGRAM**


**Notice of License Application pursuant to M. G. L. Chapter 91
Waterways License Application Number W06-1777
Manchester by the Sea**



NOTIFICATION DATE: November 24, 2006

Public notice is hereby given of the application by Manchester by the Sea to maintain 793 feet of existing riprap at Masconomo Park, Beach Street in the municipality of Manchester by the Sea in and over flowed tidelands of Manchester Harbor. The proposed use of the project is to provide shoreline stabilization and is a water dependent project.

The Department will consider all written comments on this Waterways application received by within 30 days subsequent to the "Notification Date". Failure of any aggrieved person or group of ten citizens or more to submit written comments to the Waterways Regulation Program by the Public Comments Deadline will result in the waiver of any right to an adjudicatory hearing in accordance with 310 CMR 9.13(4)(c).

Additional information regarding this application may be obtained by contacting the Waterways Regulation Program at (617) 292-5500. Project plans and documents for this application are on file with the Waterways Regulation Program for public viewing, by appointment only, at the address below. Written comments must be addressed to: Ben Lynch, Program Chief, WRP, One Winter St., 6th fl., Boston, MA 02108.

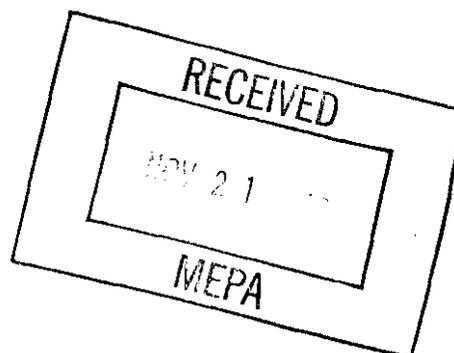

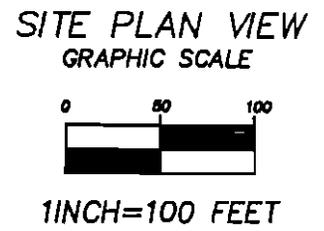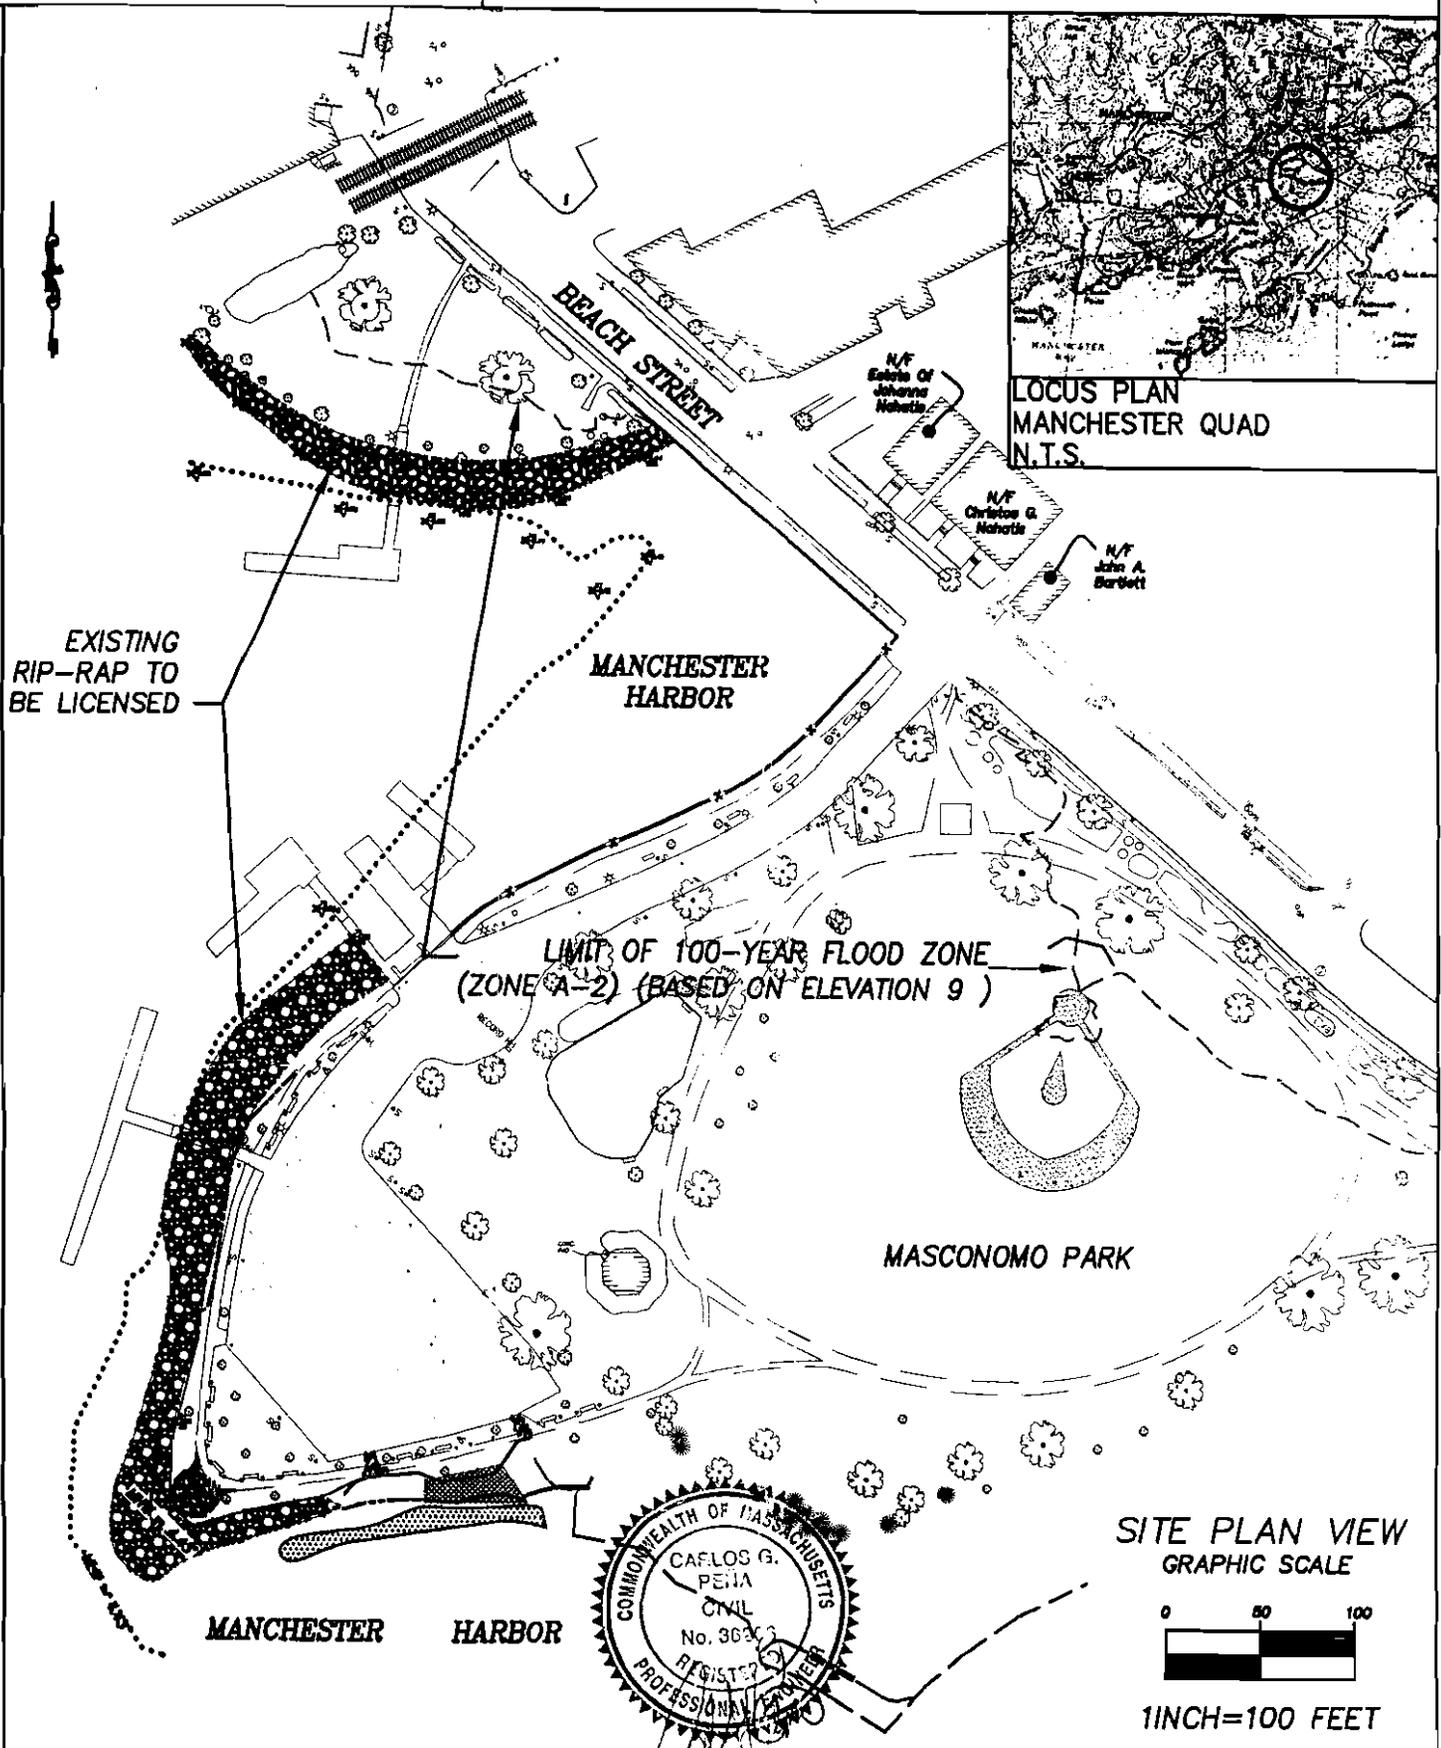


PAGE 1 OF 4 DATE 08/08/06

PLAN ACCOMPANYING PETITION OF:
TOWN OF MANCHESTER
MASCONOMO PARK, BEACH STREET
MANCHESTER, MA 01944

TO LICENSE AND MAINTAIN EXISTING
RIP-RAP

IN MANCHESTER HARBOR, MANCHESTER, MA

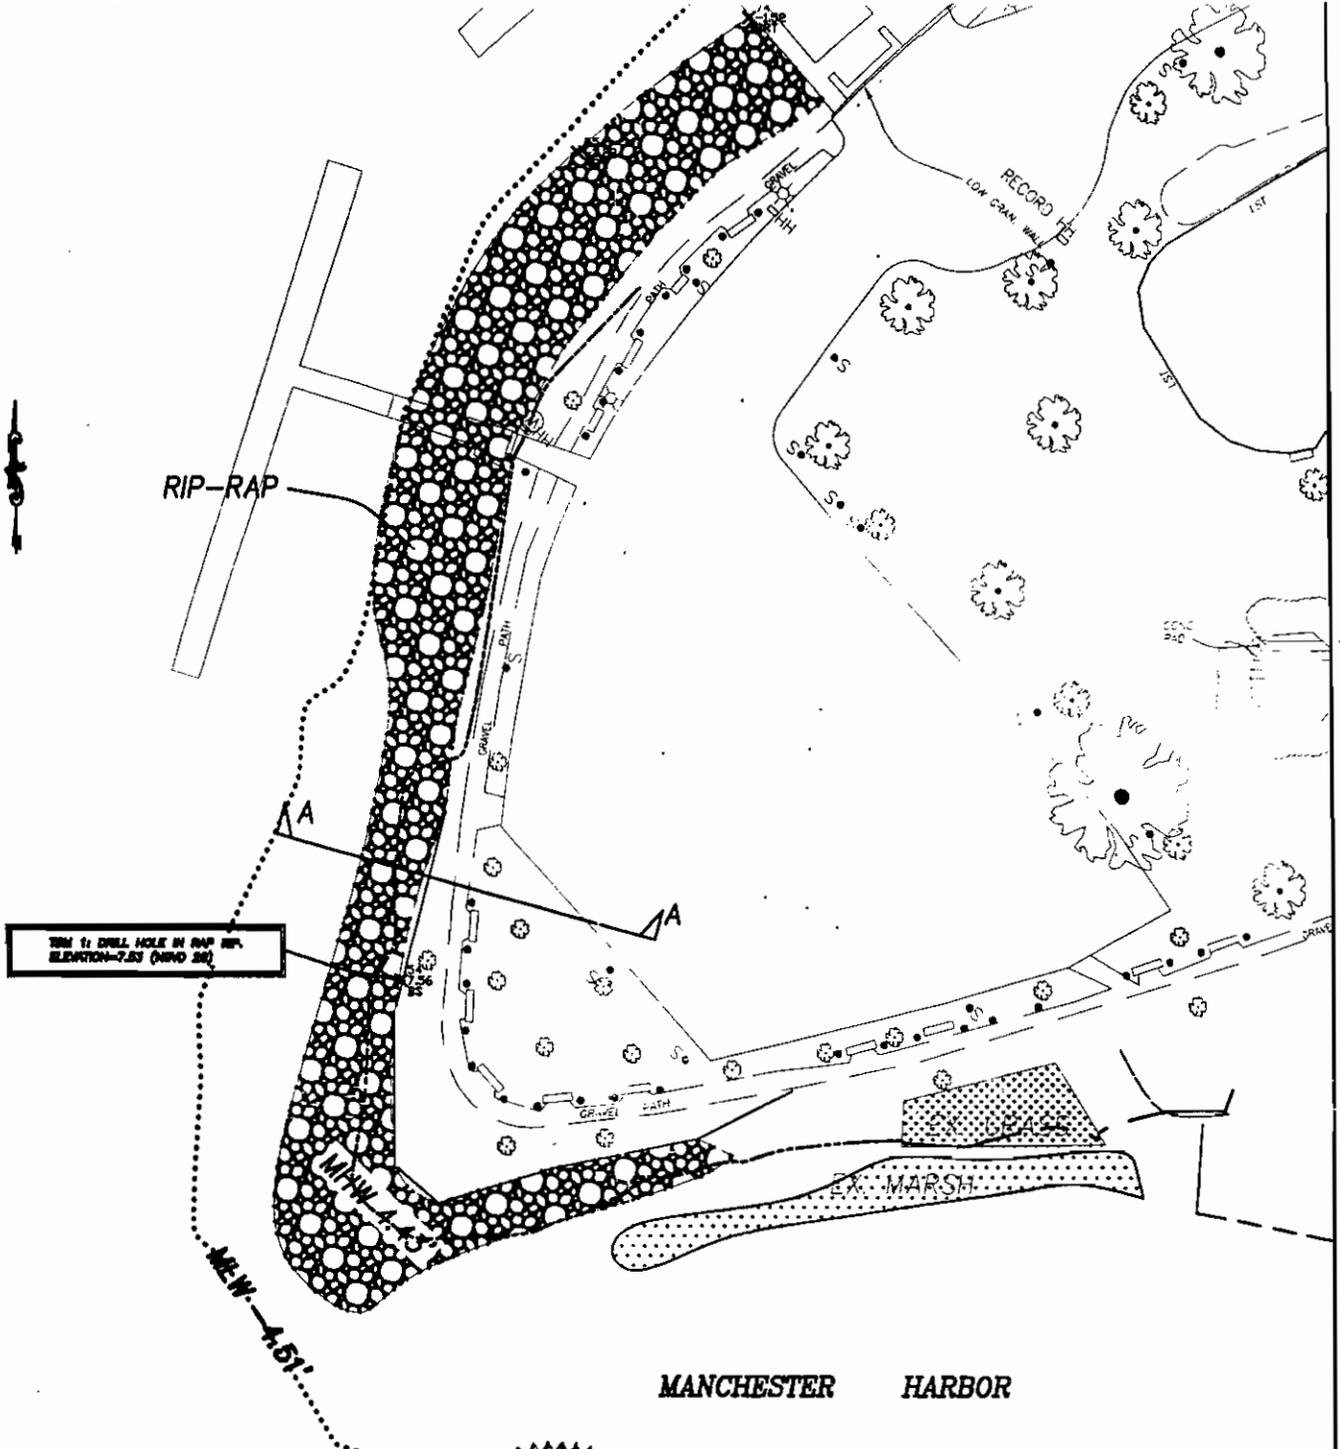


TEST 1: DRILL HOLE IN RIP RAP
ELEVATION=7.53 (MVD 28)

MANCHESTER HARBOR



SITE PLAN VIEW
GRAPHIC SCALE

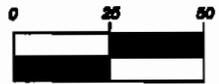

1 INCH = 50 FEET


PAGE 2 OF 4 DATE 08/08/06

PLAN ACCOMPANYING PETITION OF:
TOWN OF MANCHESTER
MASCONOMO PARK, BEACH STREET
MANCHESTER, MA 01944

TO LICENSE AND MAINTAIN EXISTING
RIP-RAP

IN MANCHESTER HARBOR, MANCHESTER, MA
ESSEX COUNTY, MA

LIMIT OF 100-YEAR FLOOD ZONE
(ZONE A-2) (BASED ON ELEVATION 9)

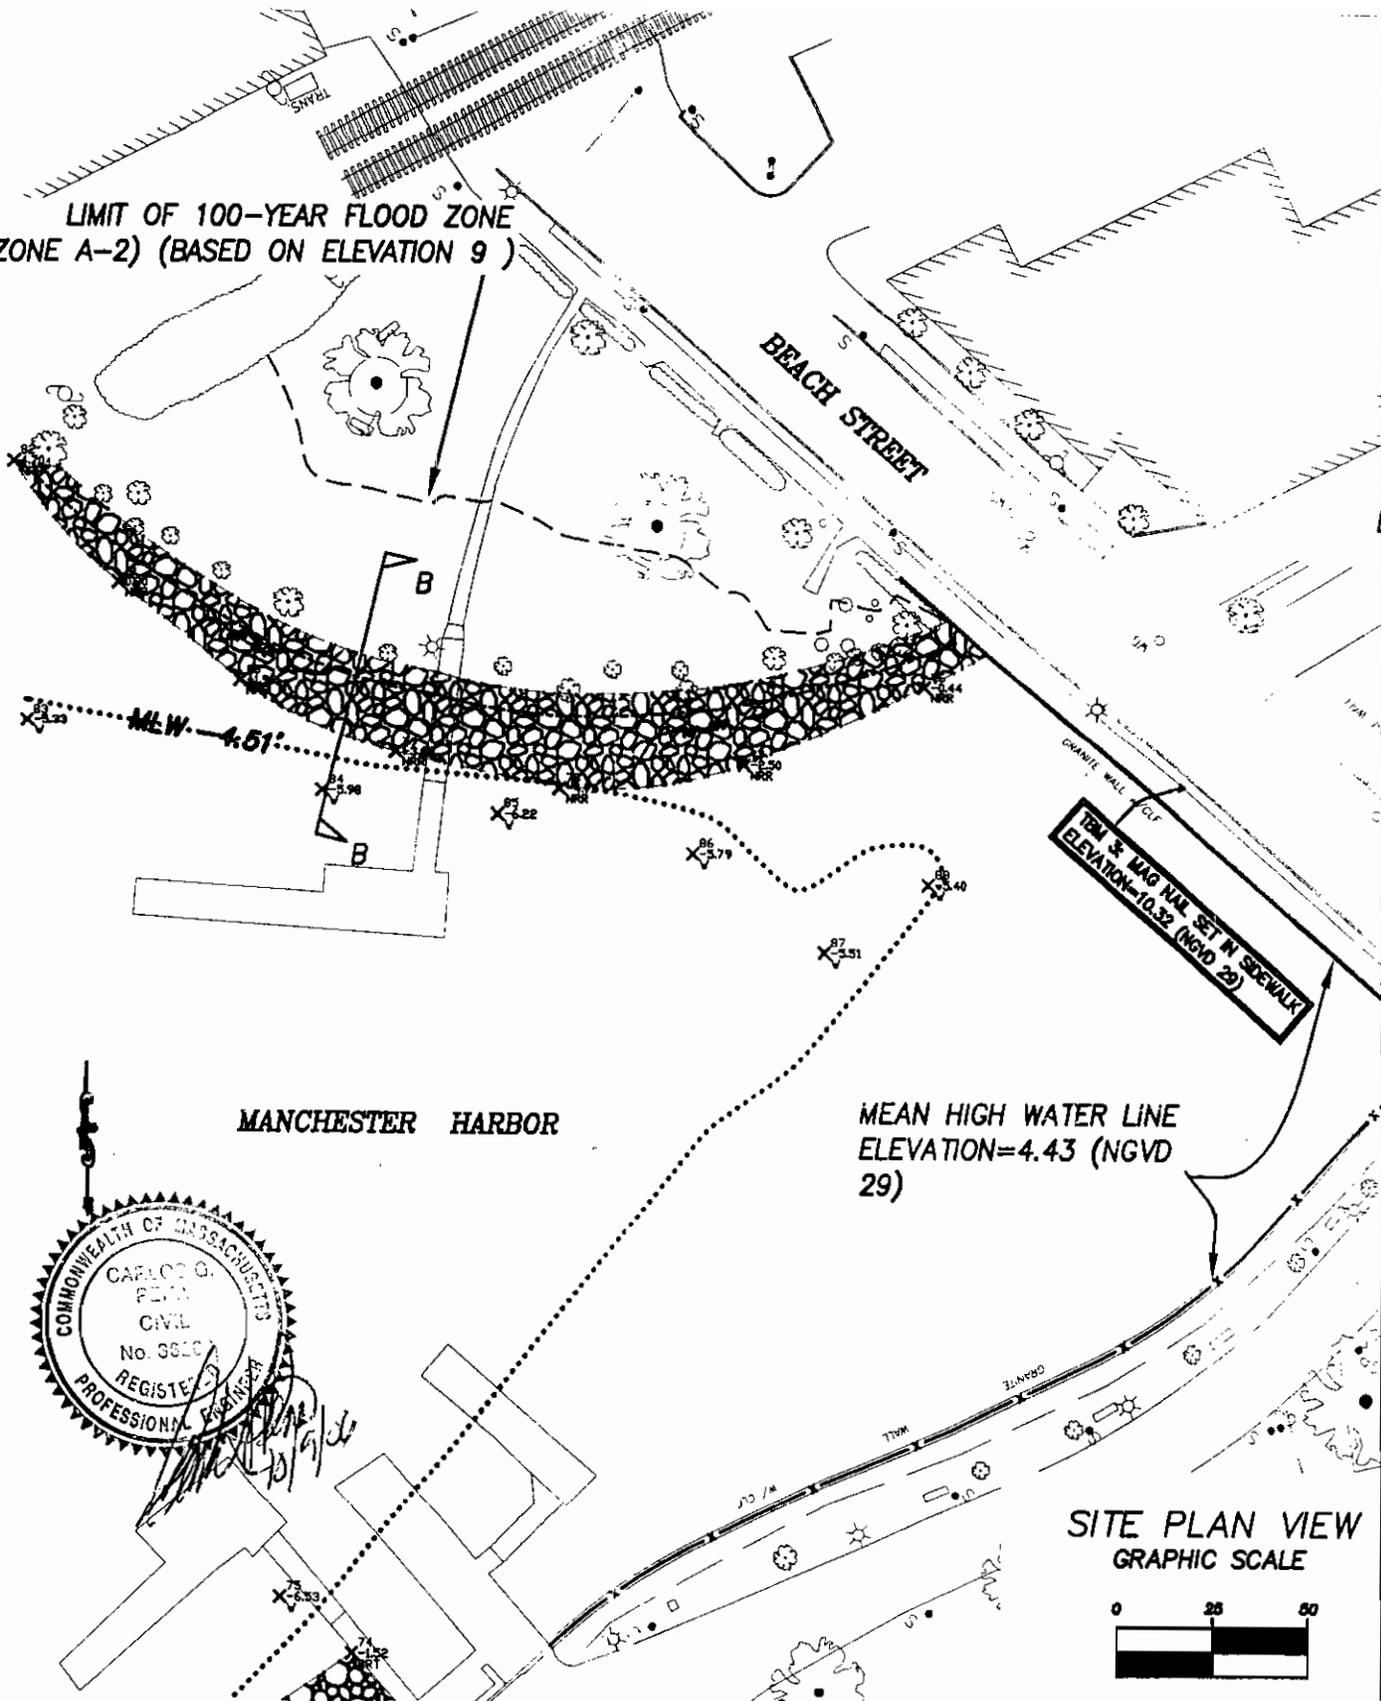


MANCHESTER HARBOR

MEAN HIGH WATER
ELEVATION=4.43 (NGVD
29)



SITE PLAN VIEW
GRAPHIC SCALE

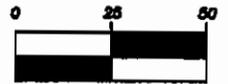


1 INCH=50 FEET


PLAN ACCOMPANYING PETITION OF:
TOWN OF MANCHESTER
MASCONOMO PARK, BEACH STREET
MANCHESTER, MA 01944

TO LICENSE AND MAINTAIN EXISTING
RIP-RAP

IN MANCHESTER HARBOR, MANCHESTER, MA
ESSEX COUNTY, MA


PAGE 3 OF 4 DATE 08/08/06

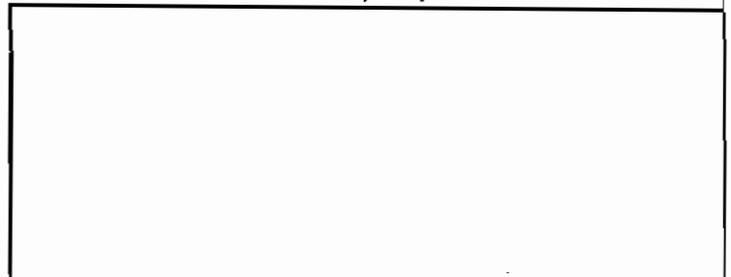

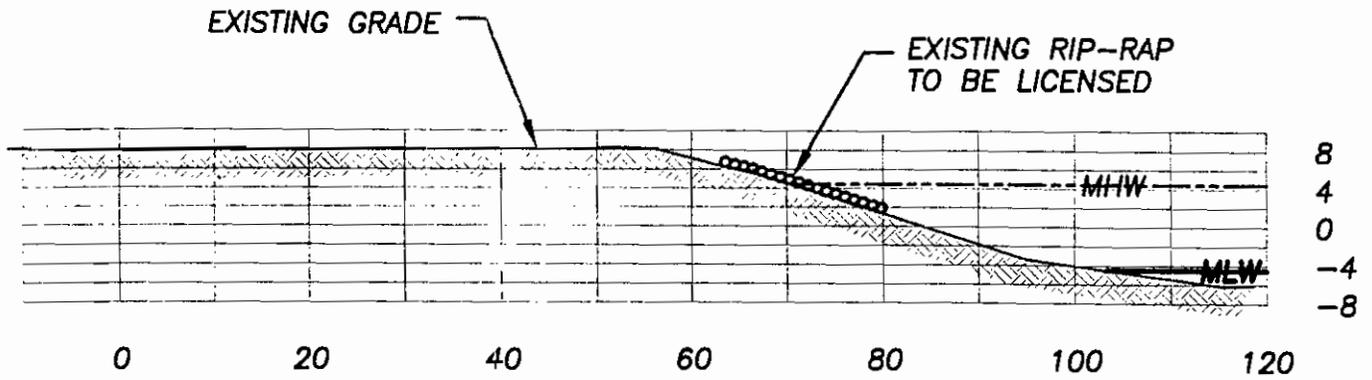


SECTION A-A

SCALE
 H: 1" = 20'
 V: 1" = 20'

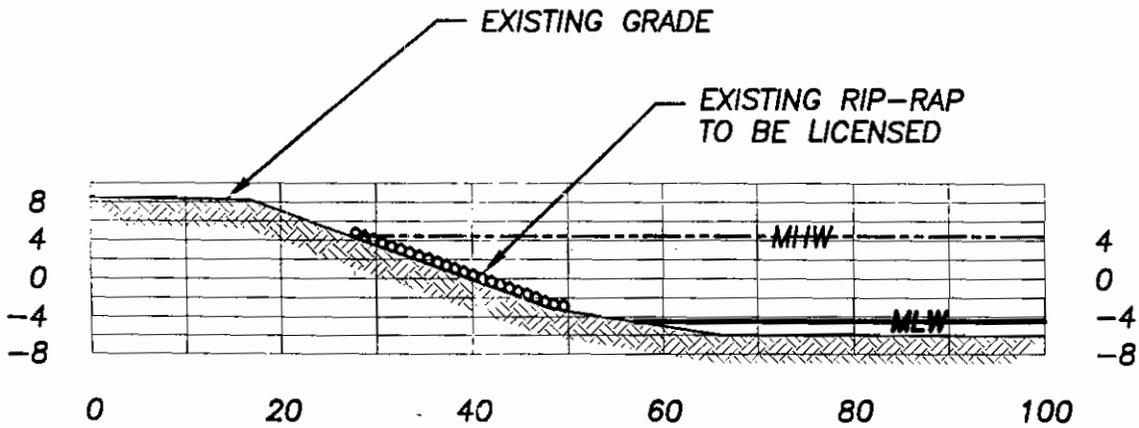


SECTION B-B

SCALE
 H: 1" = 20'
 V: 1" = 20'

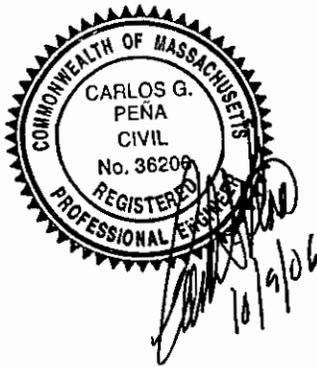

CROSS SECTIONS
 GRAPHIC SCALE

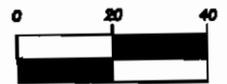

1 INCH = 20 FEET

PLAN ACCOMPANYING PETITION OF:
 TOWN OF MANCHESTER
 MASCONOMO PARK, BEACH STREET
 MANCHESTER, MA 01944

TO LICENSE AND MAINTAIN EXISTING
 RIP-RAP

IN MANCHESTER HARBOR, MANCHESTER, MA
 ESSEX COUNTY, MA