

**DEPARTMENT OF ENVIRONMENTAL PROTECTION  
WATERWAYS REGULATION PROGRAM**

**Notice of License Application pursuant to M. G. L. Chapter 91  
Waterways License Application Number W09-2682  
Robert and Lisa Hubbard**

**NOTIFICATION DATE: May 16, 2009**

Public notice is hereby given of the application by Robert and Lisa Hubbard to construct and maintain pier, ramp, float at 53 Lothrop Street in the municipality of Beverly in and over flowed tidelands of the Beverly Harbor. The proposed use of the project is to provide docking and boating access to navigable waters and is a water dependent project.

The Department will consider all written comments on this Waterways application received by within 30 days subsequent to the "Notification Date". Failure of any aggrieved person or group of ten citizens or more to submit written comments to the Waterways Regulation Program by the Public Comments Deadline will result in the waiver of any right to an adjudicatory hearing in accordance with 310 CMR 9.13(4)(c).

Additional information regarding this application may be obtained by contacting the Waterways Regulation Program at (617) 292-5500. Project plans and documents for this application are on file with the Waterways Regulation Program for public viewing, by appointment only, at the address below. Written comments must be addressed to: David Slagle, MassDEP - WRP, One Winter St., 5<sup>th</sup> fl., Boston, MA 02108.

**RECEIVED**

**MAY 6 - 2009**

**MEPA**



FOR REGISTRY USE ONLY.

I CERTIFY THAT THIS PLAN CONFORMS TO THE RULES AND REGULATIONS OF THE REGISTERS OF DEEDS.


I CERTIFY THAT THE PROPERTY LINES SHOWN HEREON ARE THE LINES DIVIDING EXISTING OWNERSHIP, AND THE LINES OF STREETS AND WAYS SHOWN ARE THOSE OF PUBLIC AND PRIVATE STREETS ALREADY ESTABLISHED, AND THAT NO NEW LINES FOR DIVISION OF EXISTING OWNERSHIP OR FOR NEW WAYS ARE SHOWN

4.3.09

DATE

  
ROBERT H. GRIFFIN, P.E.

APPLICATION FOR WATER DEPENDENT USE

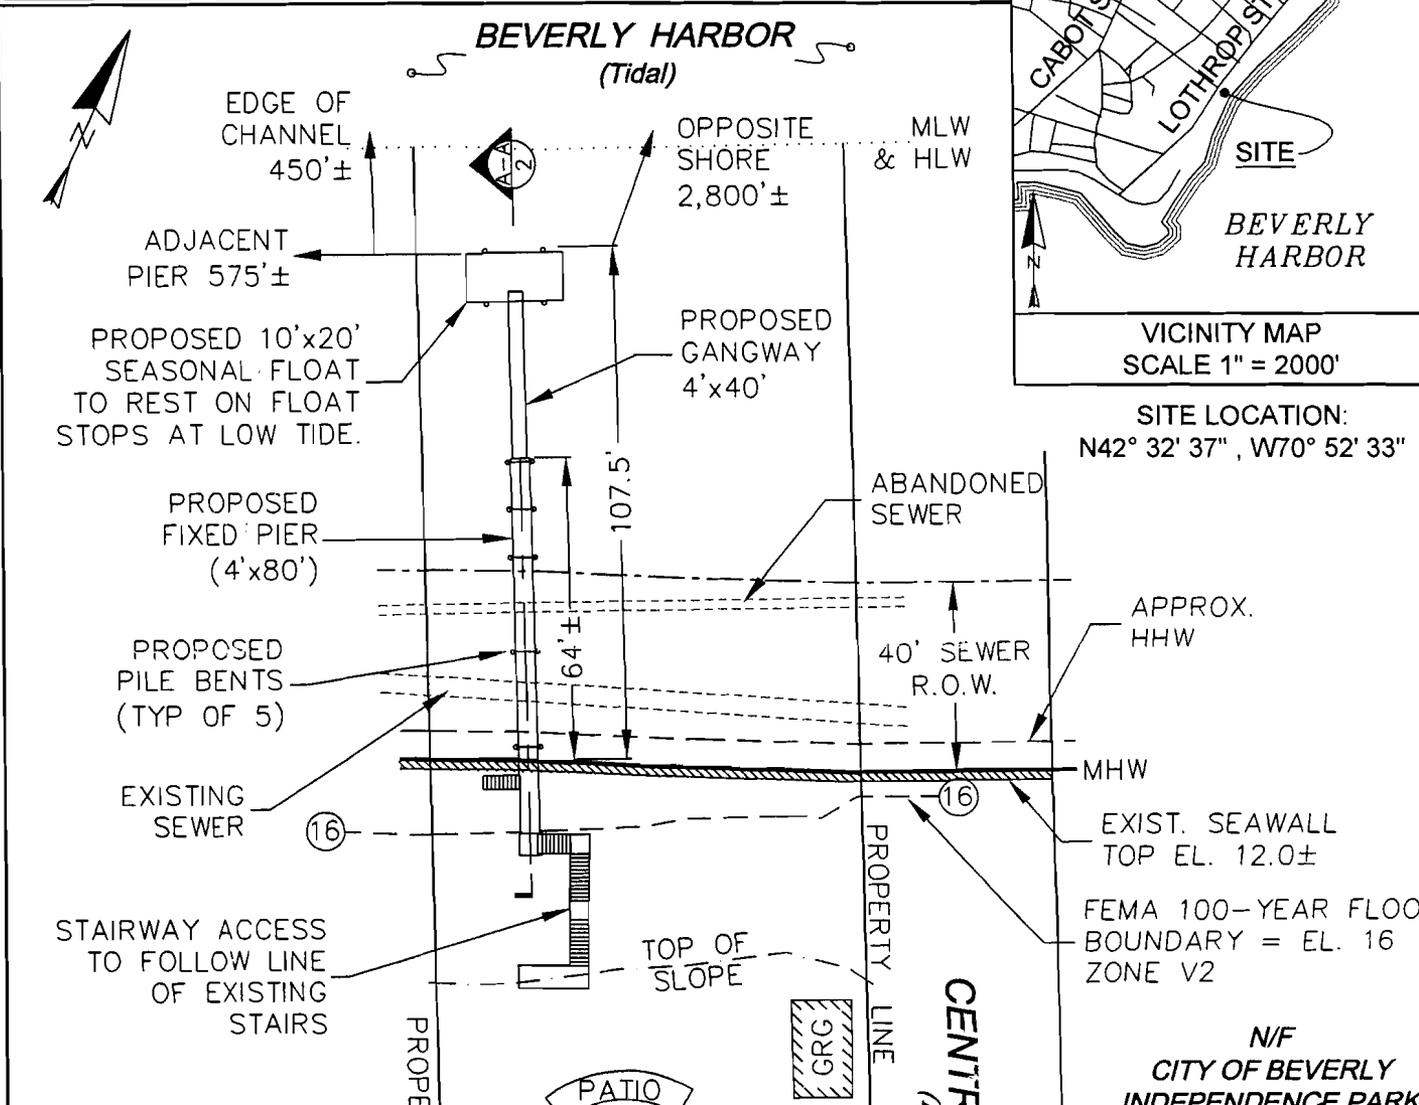



FOR REGISTRY USE ONLY.



I CERTIFY THAT THIS PLAN CONFORMS TO THE RULES AND REGULATIONS OF THE REGISTERS OF DEEDS.

4.3.09

DATE

*Robert H. Griffin*  
ROBERT H. GRIFFIN, P.E.

APPLICATION FOR WATER DEPENDENT USE

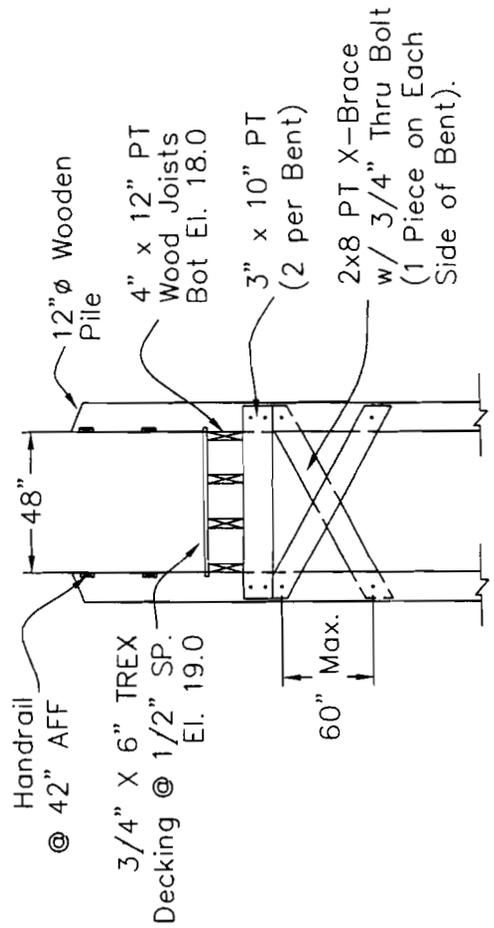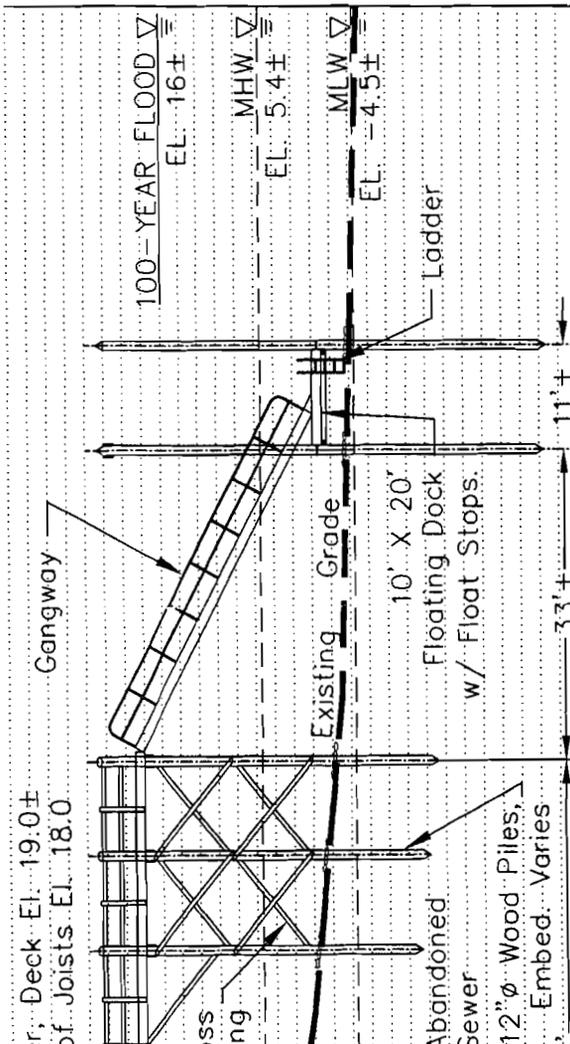

2 TYPICAL SECTION AT BENT

SCALE: 3/16" = 1'

