

**DEPARTMENT OF ENVIRONMENTAL PROTECTION
WATERWAYS REGULATION PROGRAM**

**Notice of License Application pursuant to M. G. L. Chapter 91
Waterways License Application Number W07-1995D
Bunky's Marina**

NOTIFICATION DATE: June 29, 2007

Public notice is hereby given of the application by Bunky's Marina to perform maintenance dredging of approximately 4,480 cubic yards of subaqueous material at 112 Liberty Street in the municipality of Danvers in flowed tidelands of the Porter River. This proposed dredging project is intended to piggyback with the proposed Town of Danvers dredge project. The dredged material will be taken to the Massachusetts Bay Disposal Site for final disposal. The proposed use of the project is to provide for improved access to navigable waters and is a water dependent project.

The Department will consider all written comments on this Waterways application received by within 21 days subsequent to the "Notification Date". Failure of any aggrieved person or group of ten citizens or more to submit written comments to the Waterways Regulation Program by the Public Comments Deadline will result in the waiver of any right to an adjudicatory hearing in accordance with 310 CMR 9.13(4)(c).

Additional information regarding this application may be obtained by contacting the Waterways Regulation Program at (617) 292-5500. Project plans and documents for this application are on file with the Waterways Regulation Program for public viewing, by appointment only, at the address below. Written comments must be addressed to: Ben Lynch, Program Chief, WRP, One Winter St., 5th fl., Boston, MA 02108.

MAINTENANCE DREDGE AREA (PHASE I)


ALL AREAS OF PROPOSED DREDGING TO EL. -6.0 MLW WITH 1-FT ALLOWABLE OVERDREDGE TO EL. -7.0 MLW. DREDGE SIDESLOPES ARE ASSUMED TO BE AT 3H:1V UNLESS OTHERWISE NOTED

NOTES:


1. DATUM: MLW=0.0 MHW=9.0 HTL=10.4
2. PROPOSED MAINTENANCE DREDGE LIMIT, AS SHOWN, IS CONSISTENT WITH AREA IDENTIFIED ON DEP CHAPTER 91 LICENSE NO. 1051 DATED JANUARY 10, 1984.
3. TOTAL PROPOSED DREDGE AREA=38,893 SF
TOTAL PROPOSED DREDGE VOLUME=4,480 CYDS
AREA & VOLUME INCLUDE DREDGE SIDESLOPES.
4. ALL DREDGE SEDIMENTS TO BE DISPOSED OF AT MASS. BAY DISPOSAL SITE (MBDS).





LOCUS MAP

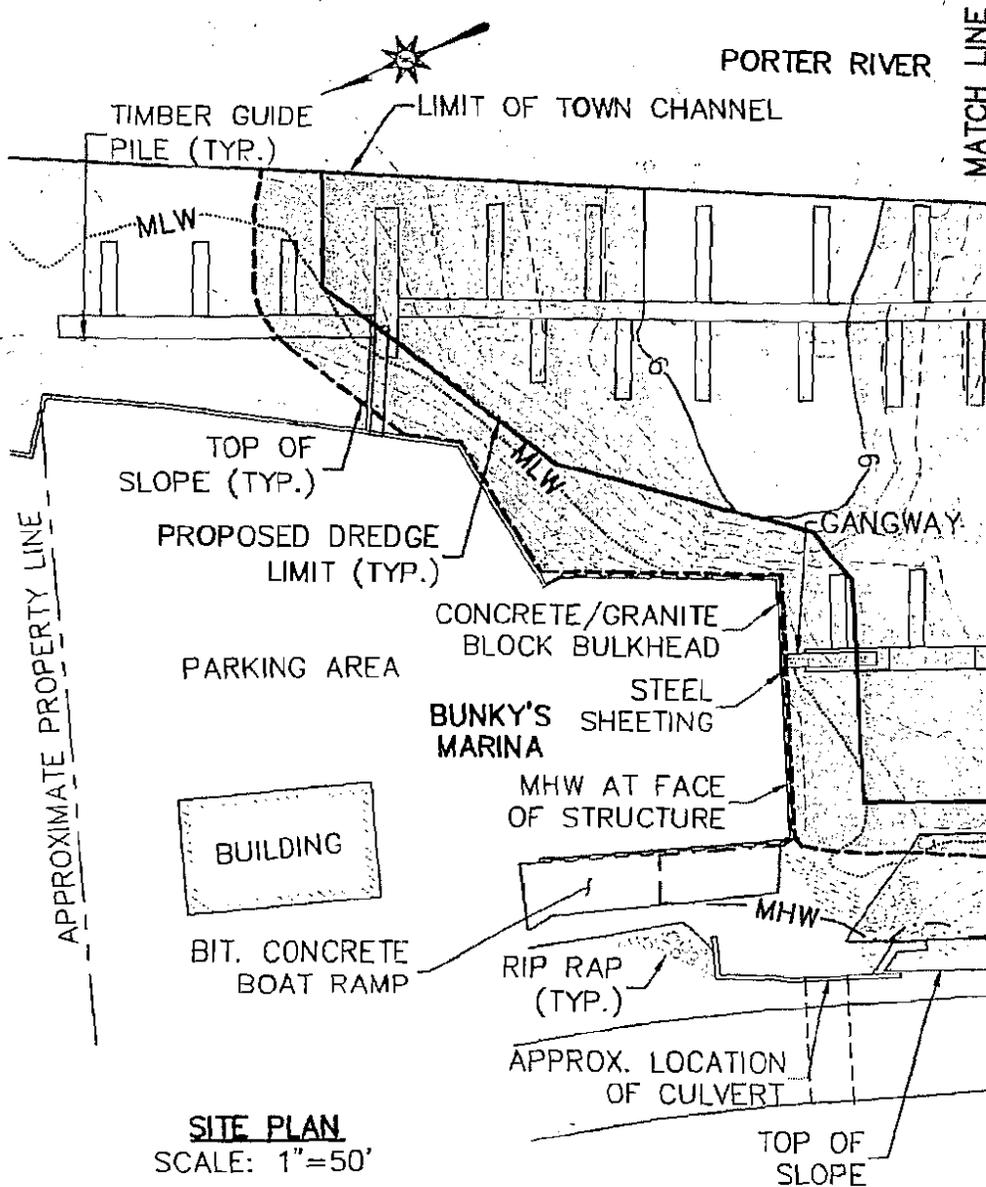

PLAN ACCOMPANYING PETITION OF:
BUNKY'S MARINA
TO PERFORM
PHASE I MAINTENANCE DREDGING IN
PORTER RIVER
DANVERS, MASSACHUSETTS
DATE: MAY 2007

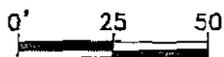

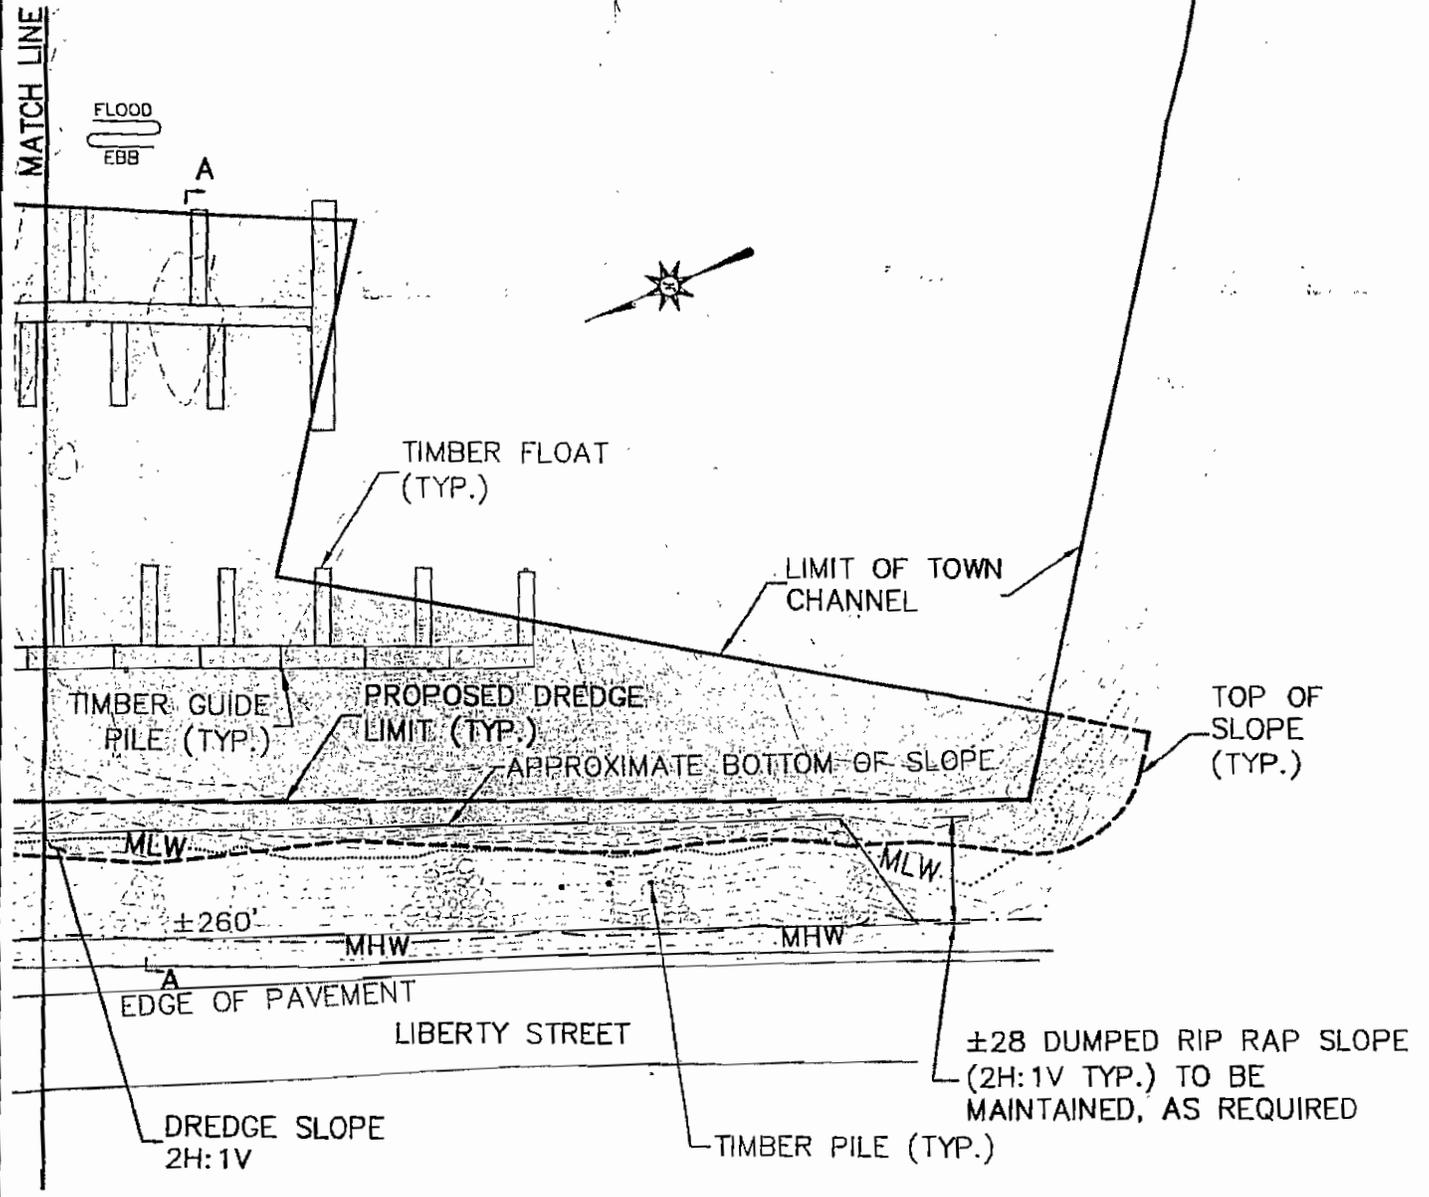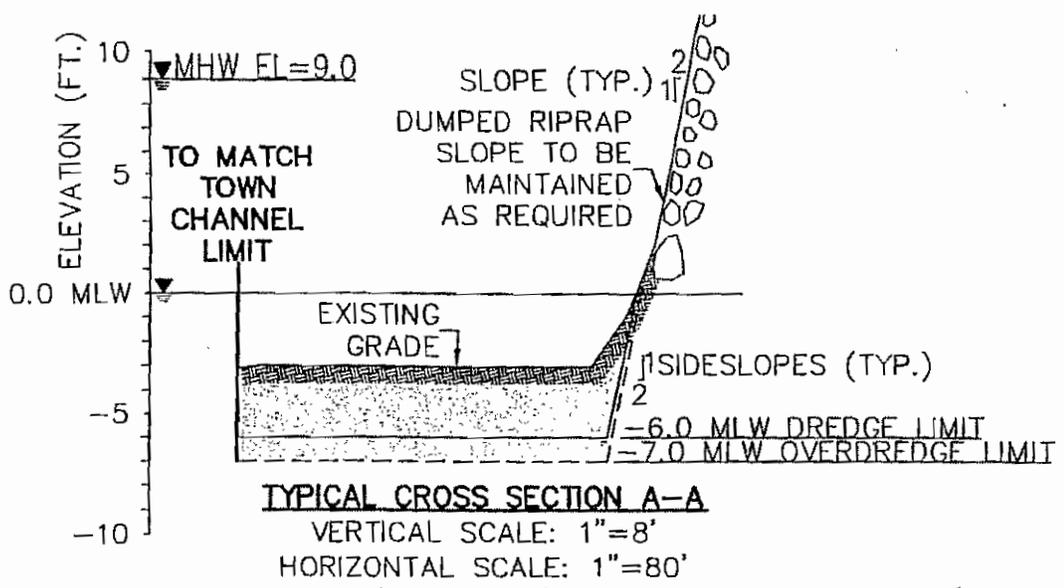

PLAN ACCOMPANYING PETITION OF:
 BUNKY'S MARINA
 TO PERFORM
 PHASE I MAINTENANCE DREDGING IN
 PORTER RIVER
 DANVERS, MASSACHUSETTS

SITE PLAN
 SCALE: 1"=50'

