

**DEPARTMENT OF ENVIRONMENTAL PROTECTION
WATERWAYS REGULATION PROGRAM**

**Notice of License Application pursuant to M. G. L. Chapter 91
Waterways License Application Number W08-2461
Town of Winthrop**

NOTIFICATION DATE: October 10, 2008

Public notice is hereby given of the application by the Town of Winthrop to construct and maintain a 8'x20' pier addition, 1,470 s.f. of floats; to maintain 496 s.f. of existing floats and to change the footprint of previously licensed building at the Town Landing (Shirley Street) in the municipality of Winthrop in and over flowed tidelands of Winthrop Harbor. The proposed use of the project is to provide commercial and noncommercial docking and boating access to navigable waters and is a water dependent project.

The Department will consider all written comments on this Waterways application received by within 30 days subsequent to the "Notification Date". Failure of any aggrieved person or group of ten citizens or more to submit written comments to the Waterways Regulation Program by the Public Comments Deadline will result in the waiver of any right to an adjudicatory hearing in accordance with 310 CMR 9.13(4)(c).

Additional information regarding this application may be obtained by contacting the Waterways Regulation Program at (617) 292-5500. Project plans and documents for this application are on file with the Waterways Regulation Program for public viewing, by appointment only, at the address below. Written comments must be addressed to: David Slagle, MassDEP - WRP, One Winter St., 5th fl., Boston, MA 02108.

LEGEND


—X—	EXISTING CONTOUR
—OH—	SPOT GRADE
—D—	OVERHEAD WIRES
—S—	SURFACE DRAIN
—S—	SANITARY SEWER
—G—	GAS
—E—	ELECTRIC
—T—	TELEPHONE
—W—	WATER MAIN
—T—	BUILDING
—BOL—	BOLLARD
—CB—	CATCH BASIN
—DMH—	DRAIN MANHOLE
—GG—	GAS GATE
—GW—	GUY WIRE
—HYD—	HYDRANT
—LP—	LIGHT POLE
—MH—	MANHOLE
—MOORING	MOORING
—MWRMH	MWRMH MANHOLE
—SMH	SANITARY SEWER MANHOLE
—SIGN	SIGN
—UP/LP	UTILITY POLE LIGHT POLE
—TREE	TREE (GENERIC)
—TREE	TREE (CONIFEROUS)
—UP	UTILITY POLE
—WG	WATER GATE
—WMH	WATER MANHOLE

ABBREVIATIONS

AV	AIR VALVE
BIT	BITUMINOUS CONCRETE
CLT	CENTER LINE TROUGH
CONC	CONCRETE
CMP	CORRUGATED METAL PIPE
CNO	COULD NOT OPEN
GRAN	GRANITE
GL	GUTTER LINE
I	INVERT
MLW	MEAN LOW WATER
NPV	NO PIPES VISIBLE
PVC	POLYVINYL CHLORIDE
R	RIM
RCP	REINFORCED CONCRETE PIPE
S	SUMP
TP	TOP PIPE
WCR	WHEELCHAIR RAMP



LOCUS MAP

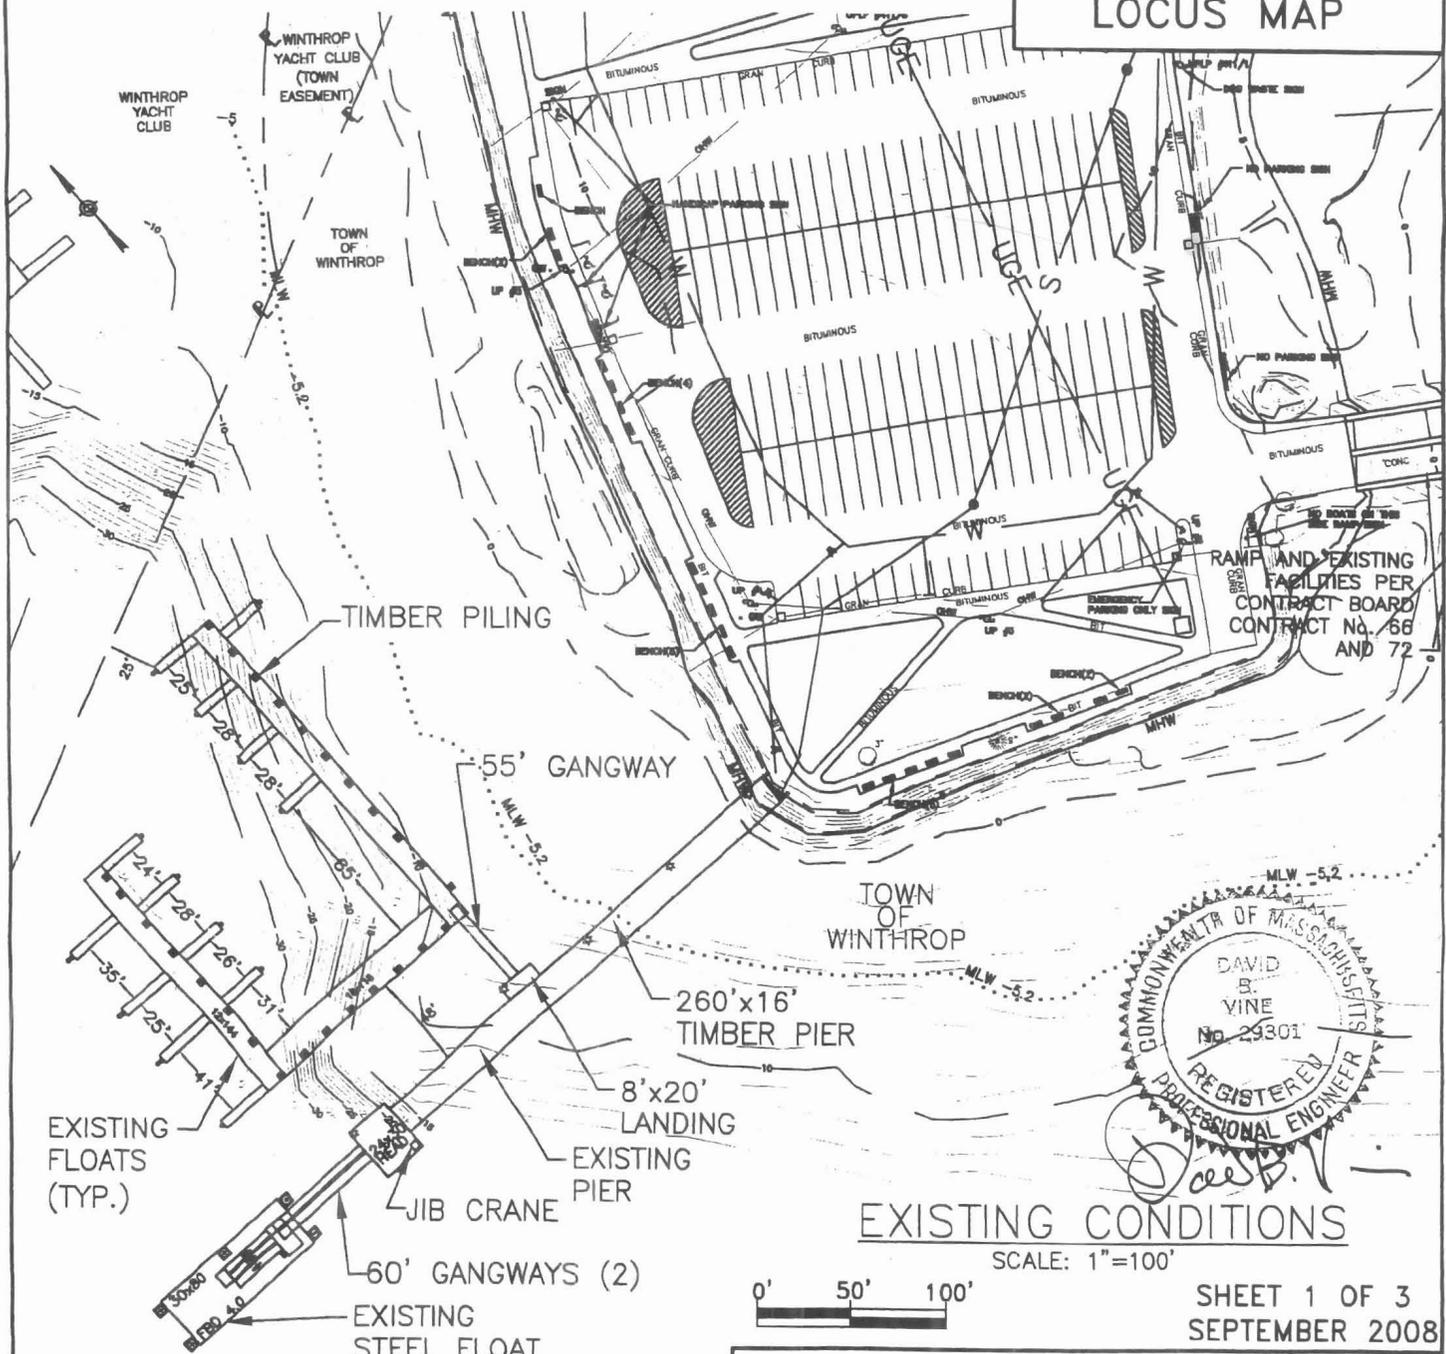

NOTES:

1. EXISTING PIER AND FLOATS: DEP LICENSE No. 10460
2. ELEVATIONS INDICATED IN NAVD DATUM: MLW=-5.2; NAVD=0.0; MHW=4.3.

PLAN ACCOMPANYING PETITION OF:
THE TOWN OF WINTHROP AMENDMENT TO LICENSE FOR
TIMBER PIER ADDITION, AND PILE ANCHORED FLOATS IN

LICENSE PLAN NO. _____
Approved by Department of Environmental Protection
of Massachusetts

I CERTIFY THAT THIS PLAN,
AS PREPARED, CONFORMS TO
THE RULES AND REGULATIONS
OF THE REGISTERS OF DEEDS.




David B. Vine

LEGEND:

PROPOSED STRUCTURES

EXISTING STRUCTURES TO BE LICENSED.

EXISTING LICENSED STRUCTURES.

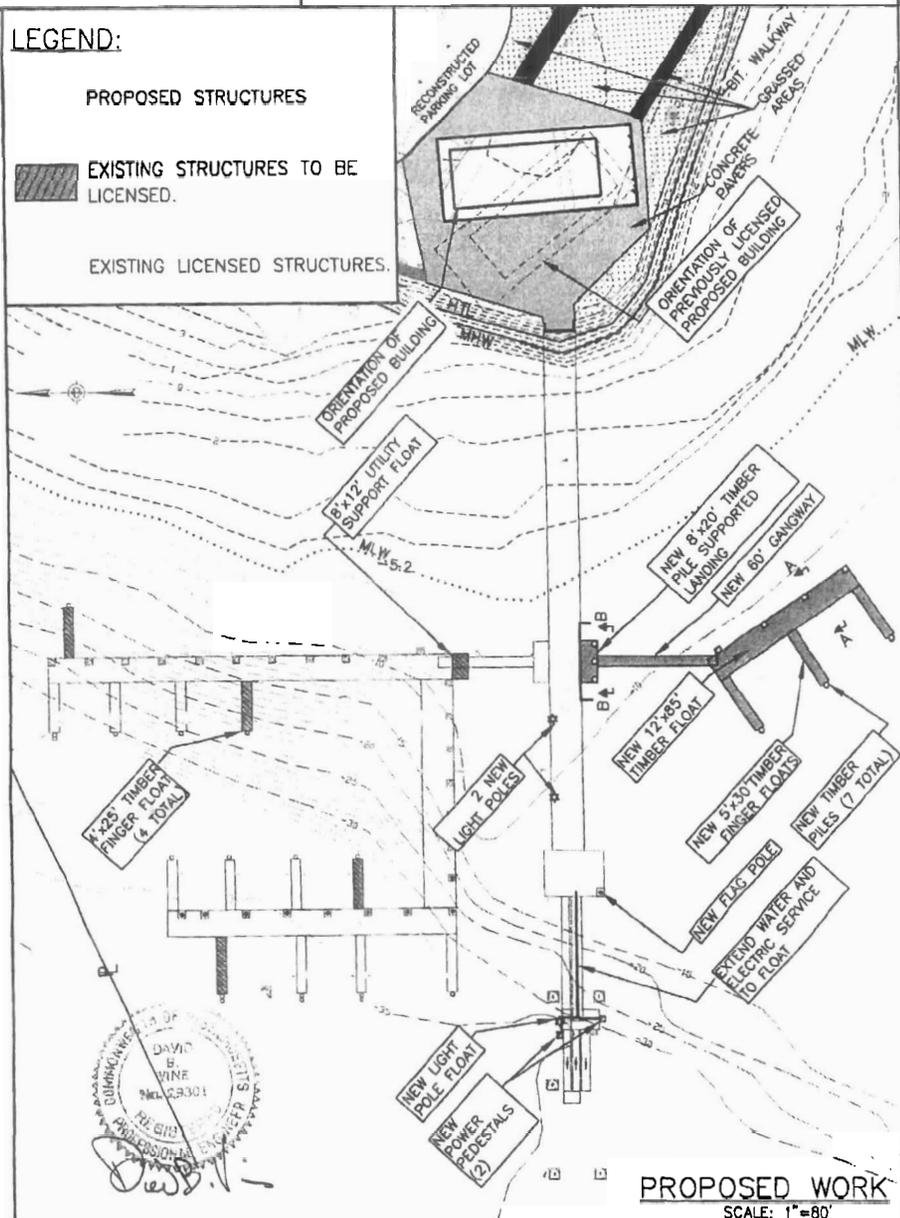


PROPOSED WORK TO BE LICENSED:


1. NEW 8'x20' PLATFORM
2. NEW 12'x85' TIMBER FLOAT
3. NEW (3) 5'x30' FINGER FLOATS
4. EXISTING FOUR (4) 4'x25' FINGER FLOATS
5. EXISTING 8'x12' UTILITY FLOAT

PROPOSED WORK



SCALE: 1"=80'

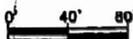

SHEET 2 OF 3
SEPTEMBER 2008

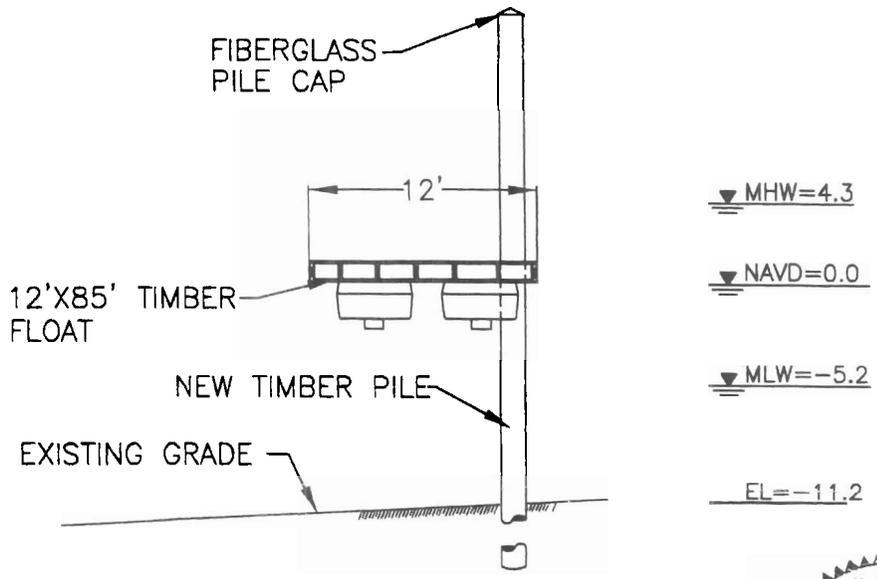

SECTION A-A
SCALE: 1"=10'

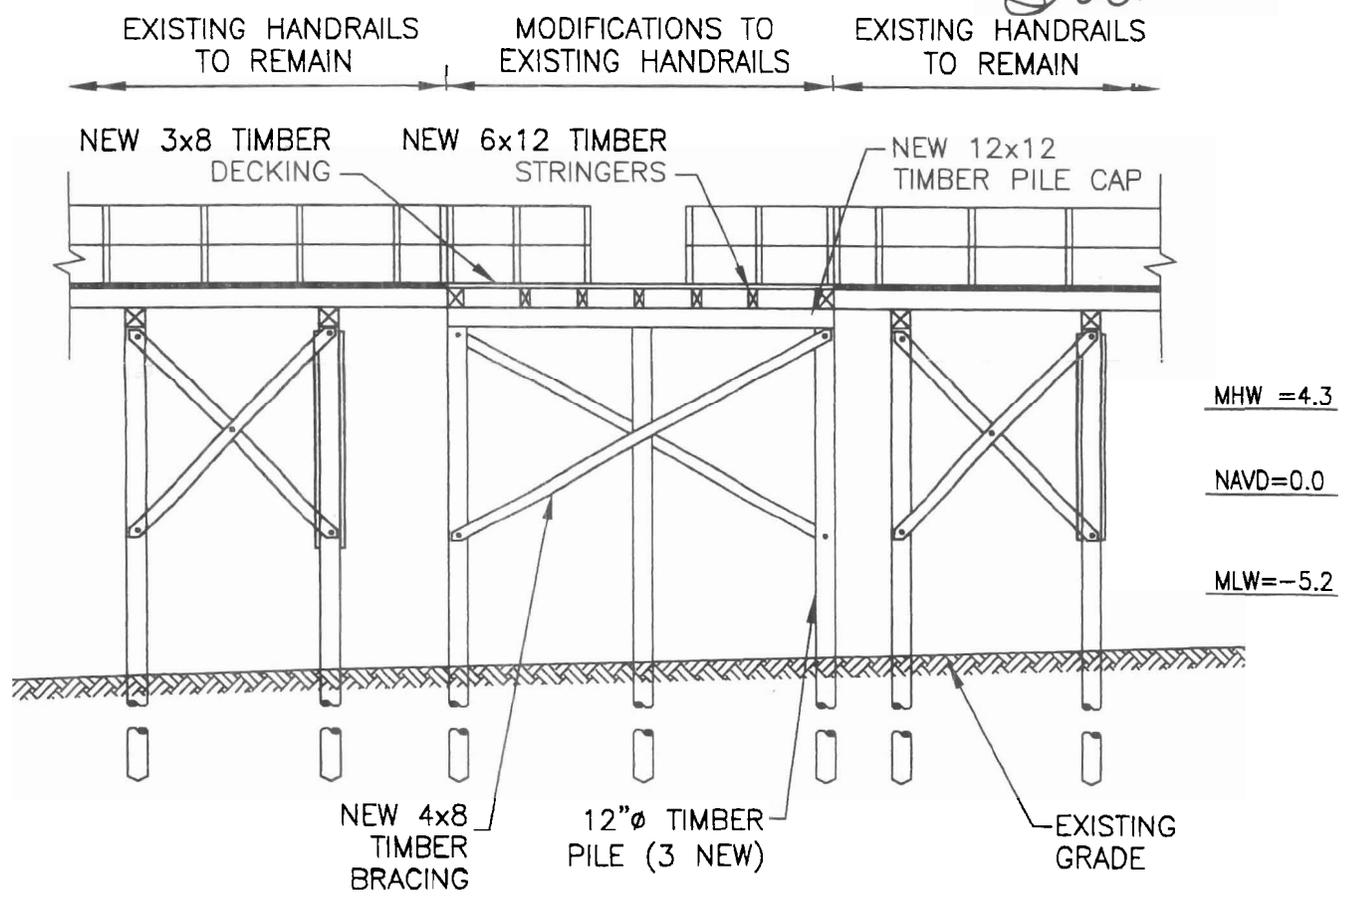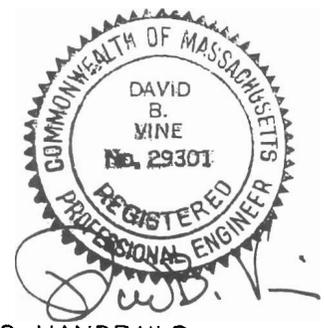

SECTION B-B
SCALE: 1"=10'

LIQUOR PLAN NO.
Approved by Department of Environmental Protection

